


Type SA STUDIO

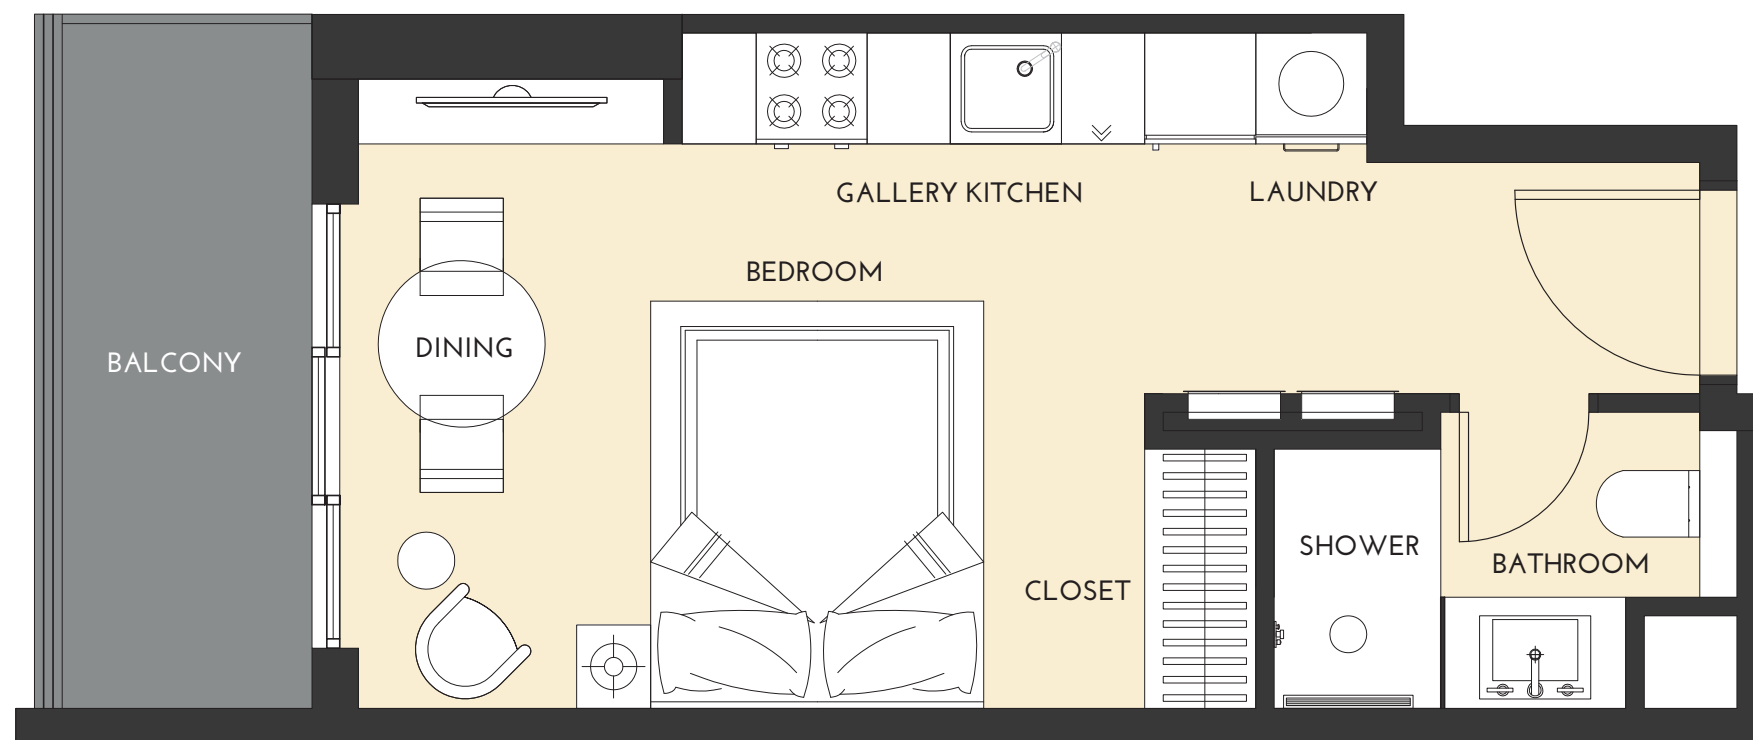

LEVELS 1-25


Apartment Area	27.56 m ²	296.65 ft ²
Balcony Area	5.91 m ²	63.61 ft ²
Total Area	33.47 m²	360.27 ft²

Drawings are provided by our consultants. All dimensions, features and amenities are approximate at time of printing. Actual area may vary from stated area. Drawings not to scale E&OE. The developer reserves the right to make revisions to the floor plans and any features, materials and dimensions mentioned without further notice.

Type SB STUDIO



STUDIO
ONE

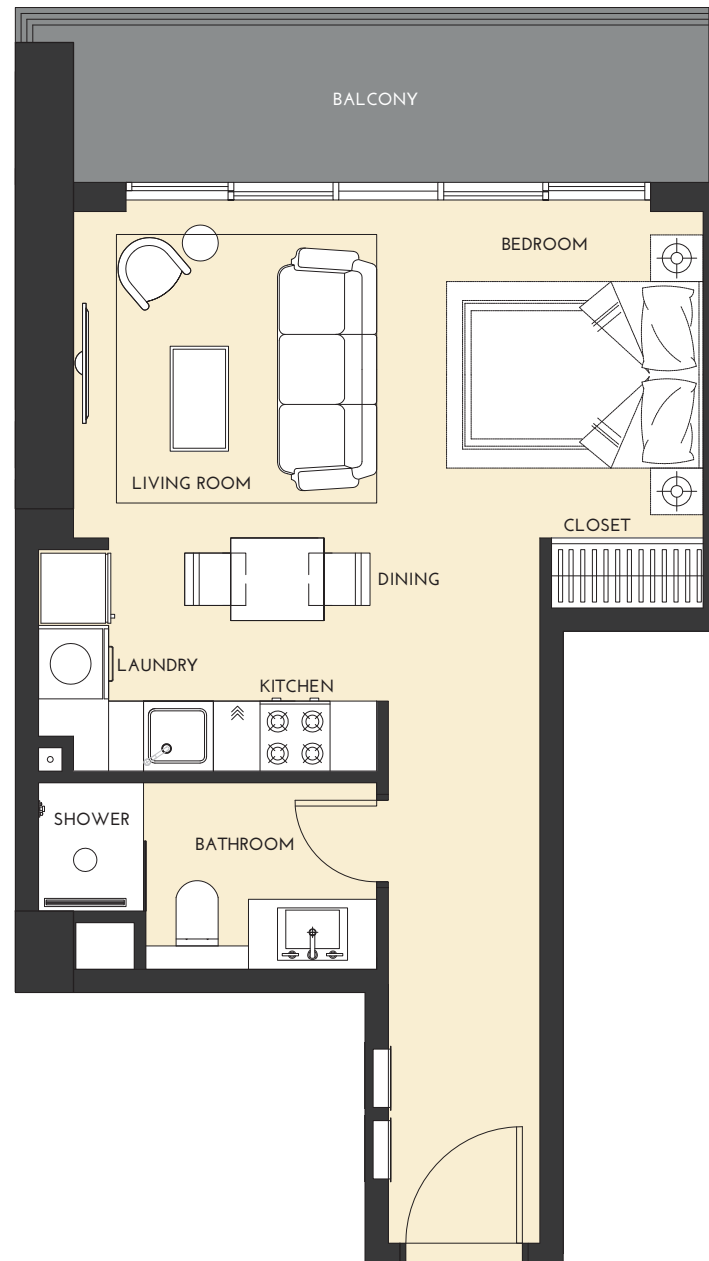

LEVELS 1-16 & 18-31


Apartment Area	38.00 m ²	409.03 ft ²
Balcony Area	8.64 m ²	93.00 ft ²
Total Area	46.64 m²	502.03 ft²

Drawings are provided by our consultants. All dimensions, features and amenities are approximate at time of printing. Actual area may vary from stated area. Drawings not to scale E&OE.
The developer reserves the right to make revisions to the floor plans and any features, materials and dimensions mentioned without further notice.

Type 1A ONE BEDROOM



STUDIO
ONE

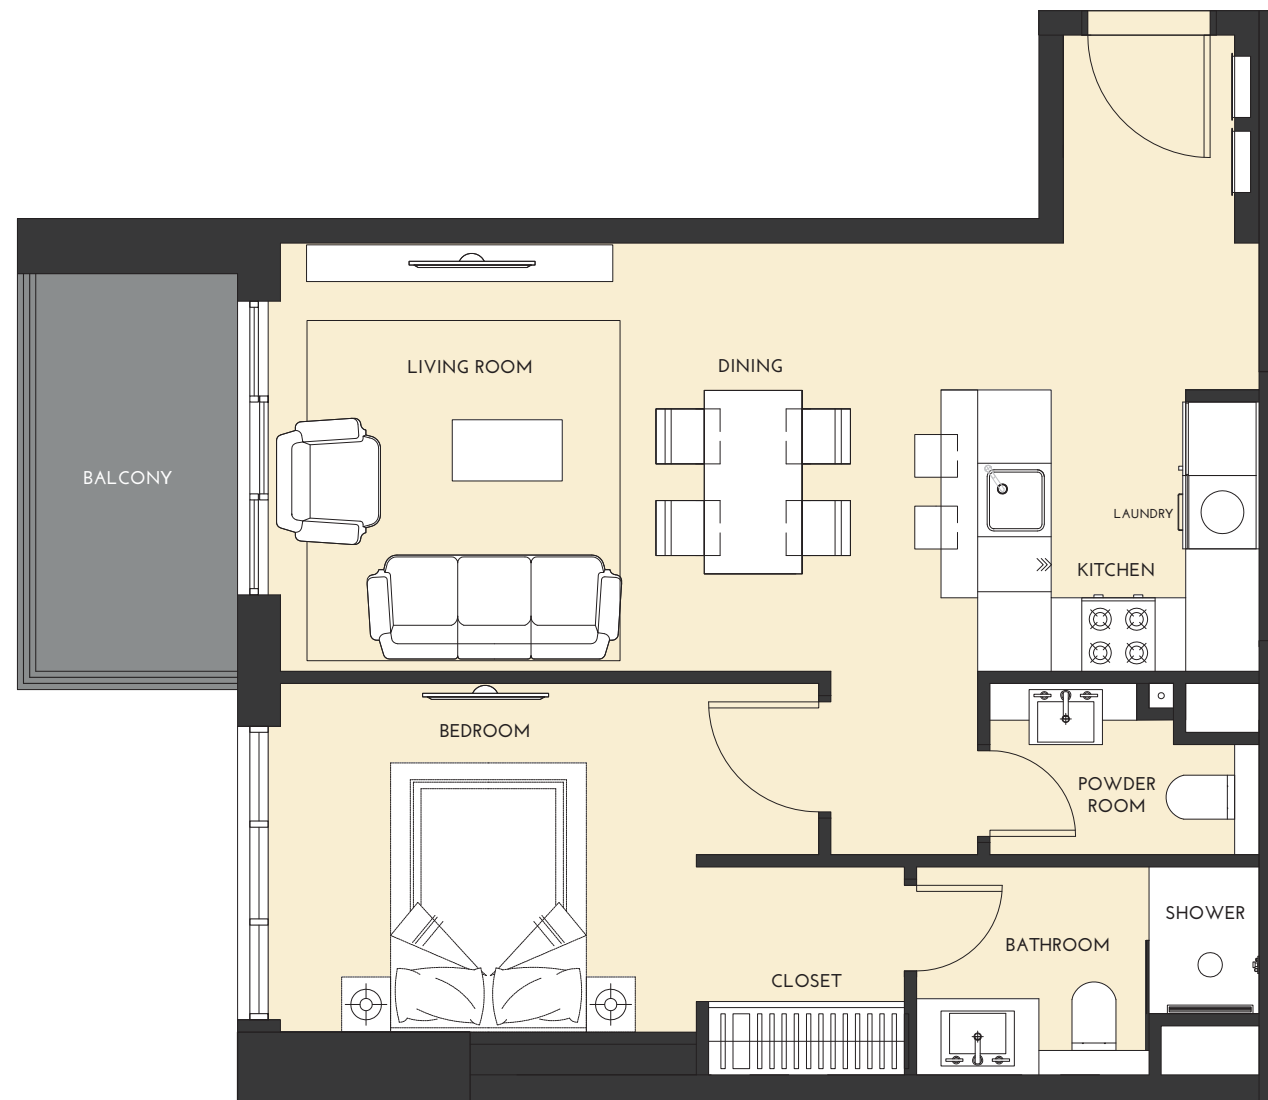

LEVELS 1-25


Apartment Area	60.12 m ²	647.13 ft ²
Balcony Area	7.06 m ²	75.99 ft ²
Total Area	67.18 m²	723.12 ft²

Drawings are provided by our consultants. All dimensions, features and amenities are approximate at time of printing. Actual area may vary from stated area. Drawings not to scale E&OE. The developer reserves the right to make revisions to the floor plans and any features, materials and dimensions mentioned without further notice.

Type 1A-A ONE BEDROOM



STUDIO
ONE

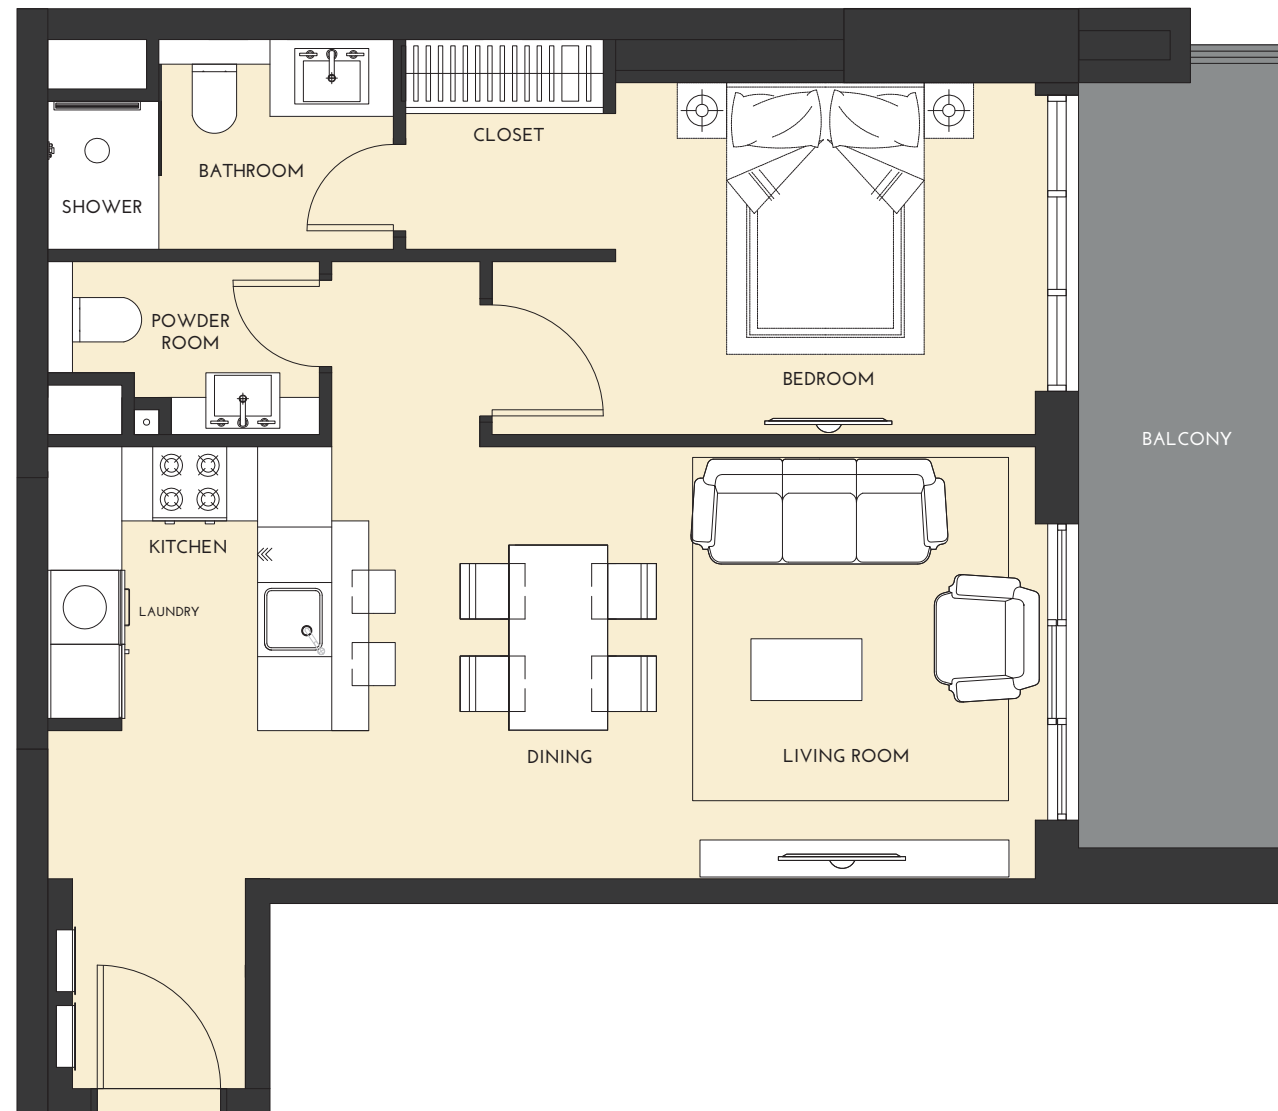

LEVEL 1

Apartment Area	60.16 m ²	647.56 ft ²
Balcony Area	12.85 m ²	138.32 ft ²
Total Area	73.01 m²	785.87 ft²

Drawings are provided by our consultants. All dimensions, features and amenities are approximate at time of printing. Actual area may vary from stated area. Drawings not to scale E&OE. The developer reserves the right to make revisions to the floor plans and any features, materials and dimensions mentioned without further notice.

Type 1B ONE BEDROOM



STUDIO
ONE



LEVELS 1-16 & 18-31


Apartment Area	45.38 m ²	488.47 ft ²
Balcony Area	9.59 m ²	103.23 ft ²
Total Area	54.97 m²	591.69 ft²

Drawings are provided by our consultants. All dimensions, features and amenities are approximate at time of printing. Actual area may vary from stated area. Drawings not to scale E&OE. The developer reserves the right to make revisions to the floor plans and any features, materials and dimensions mentioned without further notice.

Type 1C ONE BEDROOM



STUDIO
ONE

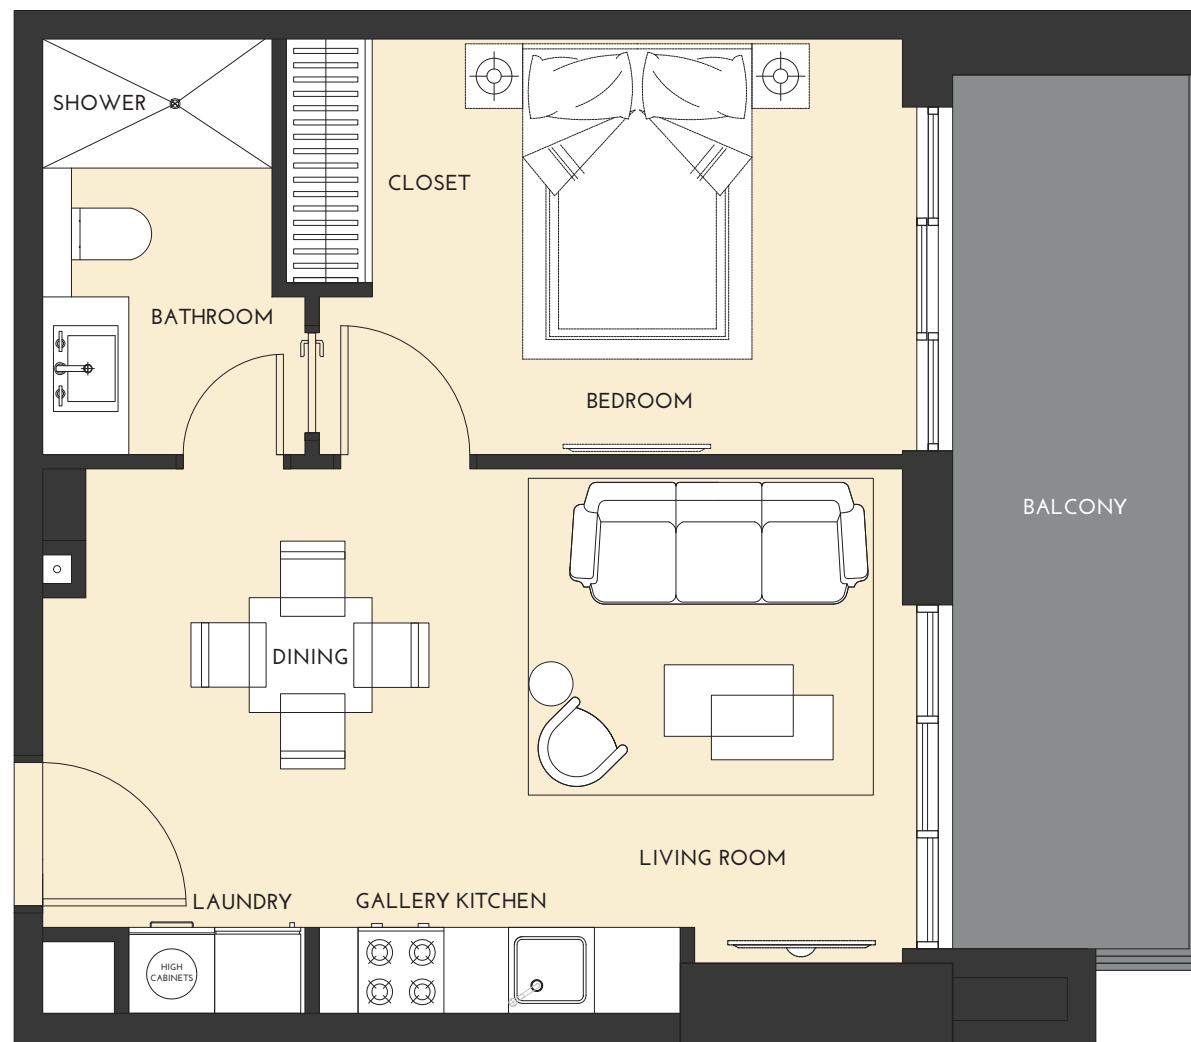

LEVEL 1


Apartment Area	43.23 m ²	465.32 ft ²
Balcony Area	12.84 m ²	138.21 ft ²
Total Area	56.07 m²	603.53 ft²

Drawings are provided by our consultants. All dimensions, features and amenities are approximate at time of printing. Actual area may vary from stated area. Drawings not to scale E&OE. The developer reserves the right to make revisions to the floor plans and any features, materials and dimensions mentioned without further notice.

Type 2A TWO BEDROOM



STUDIO
ONE

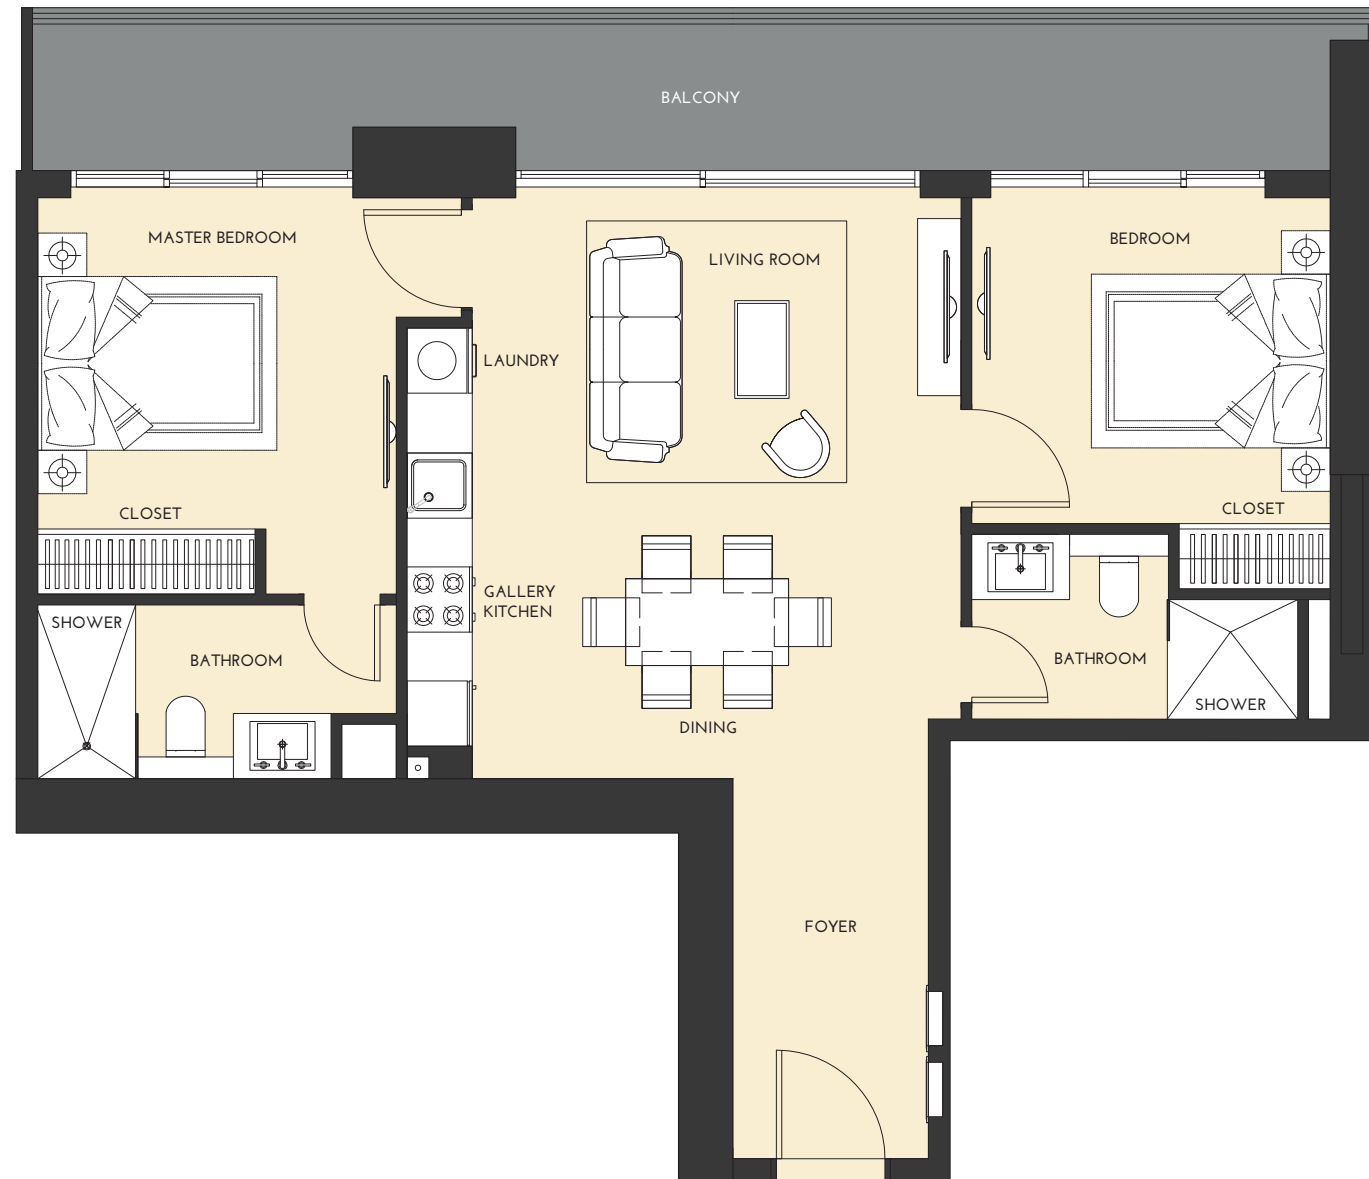

LEVELS 10 & 20


Apartment Area	74.37 m ²	800.51 ft ²
Balcony Area	18.23 m ²	196.23 ft ²
Total Area	92.60 m²	996.74 ft²

Drawings are provided by our consultants. All dimensions, features and amenities are approximate at time of printing. Actual area may vary from stated area. Drawings not to scale E&OE. The developer reserves the right to make revisions to the floor plans and any features, materials and dimensions mentioned without further notice.

Type 2B TWO BEDROOM



STUDIO
ONE

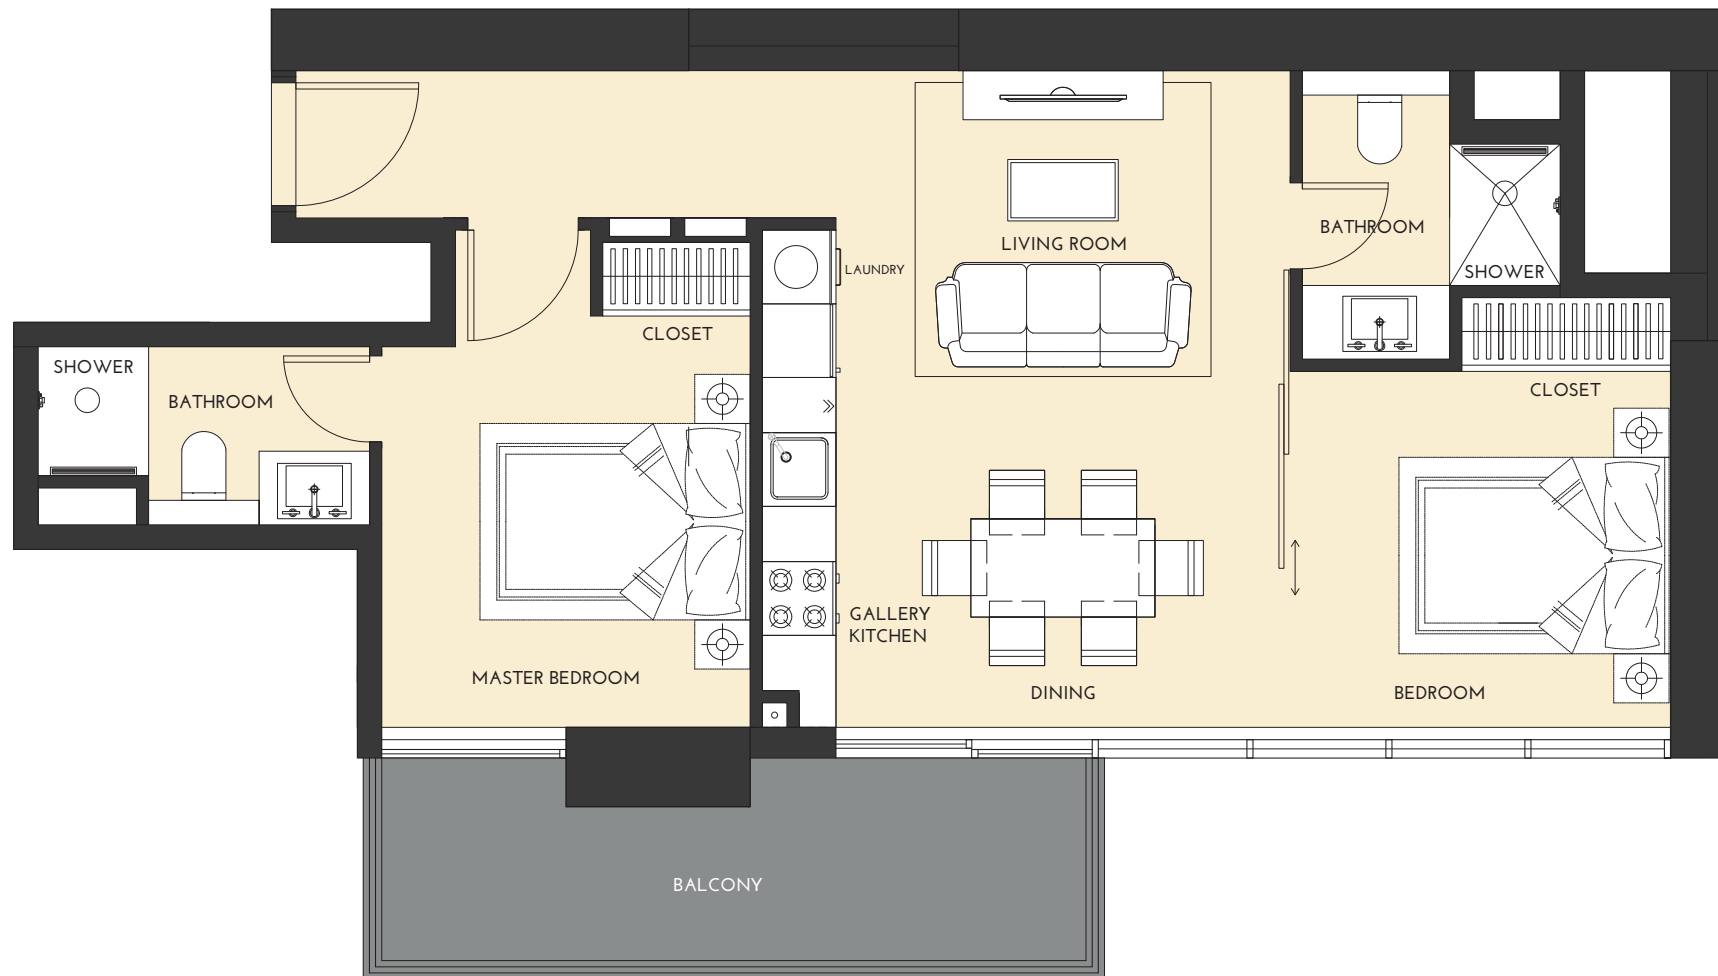

LEVELS 2-16 & 18-31

Apartment Area	64.02 m ²	689.11 ft ²
Balcony Area	12.95 m ²	139.39 ft ²
Total Area	76.97 m²	828.50 ft²

Drawings are provided by our consultants. All dimensions, features and amenities are approximate at time of printing. Actual area may vary from stated area. Drawings not to scale E&OE. The developer reserves the right to make revisions to the floor plans and any features, materials and dimensions mentioned without further notice.

Type 2C TWO BEDROOM



STUDIO
ONE



LEVELS 26-31

Apartment Area	90.15 m ²	970.37 ft ²
Balcony Area	12.89 m ²	138.75 ft ²
Total Area	103.04 m²	1,109.11 ft²

Drawings are provided by our consultants. All dimensions, features and amenities are approximate at time of printing. Actual area may vary from stated area. Drawings not to scale E&OE. The developer reserves the right to make revisions to the floor plans and any features, materials and dimensions mentioned without further notice.